



BAHNHOF BELLINZONA  
 BETRIEBSREMISE + DEPOTDIENSTGEBÄUDE  
 NEUBAU PROJEKT  
 FASSADEN  
 FFS SEZIONE FABBRICATI CIRC. II LUCERNA


Disegnato	Bello 112.67
Visto	
Corretto	
Scala	1:200
PIANO No	14788

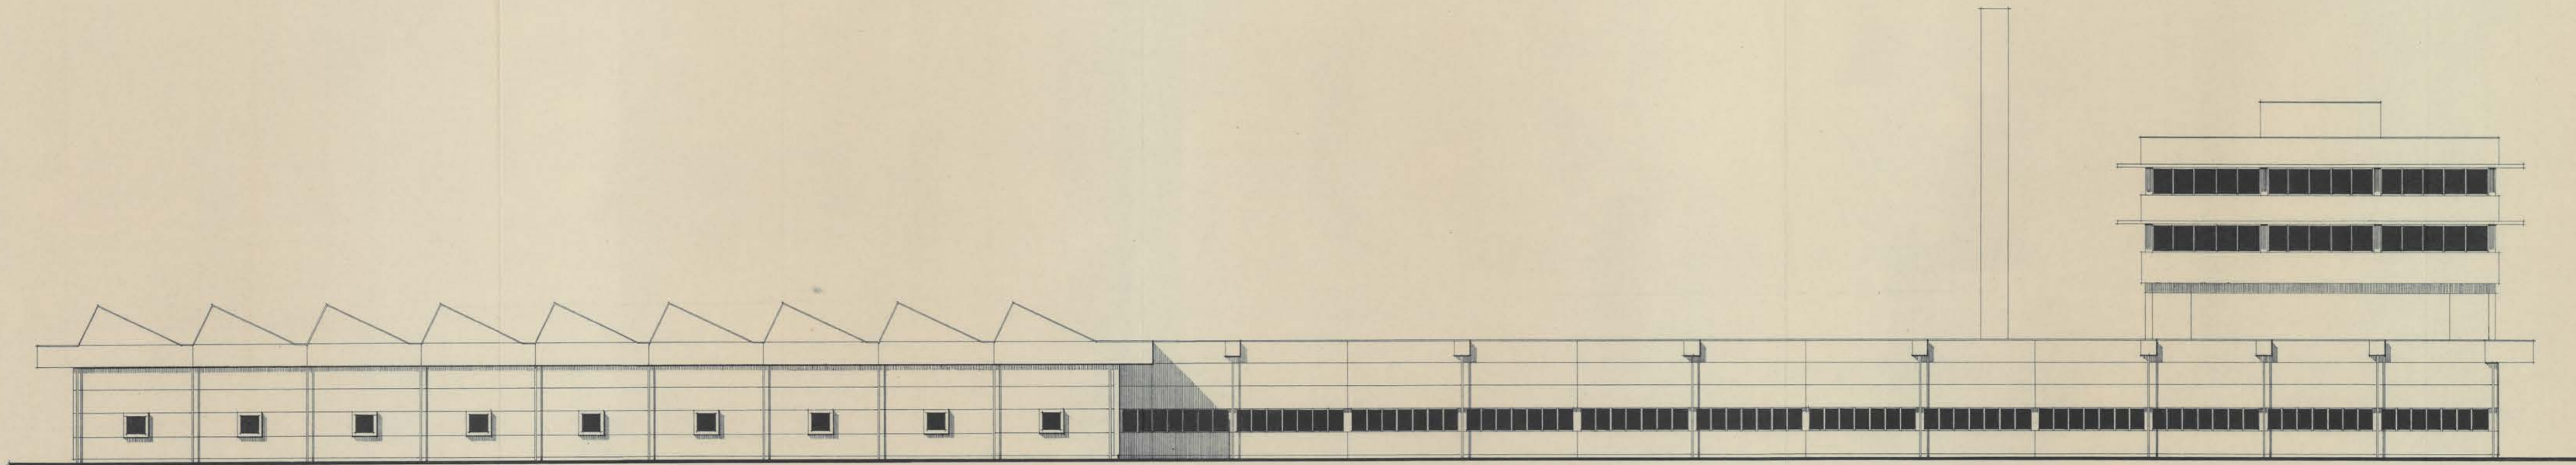


WEST - FASSADE

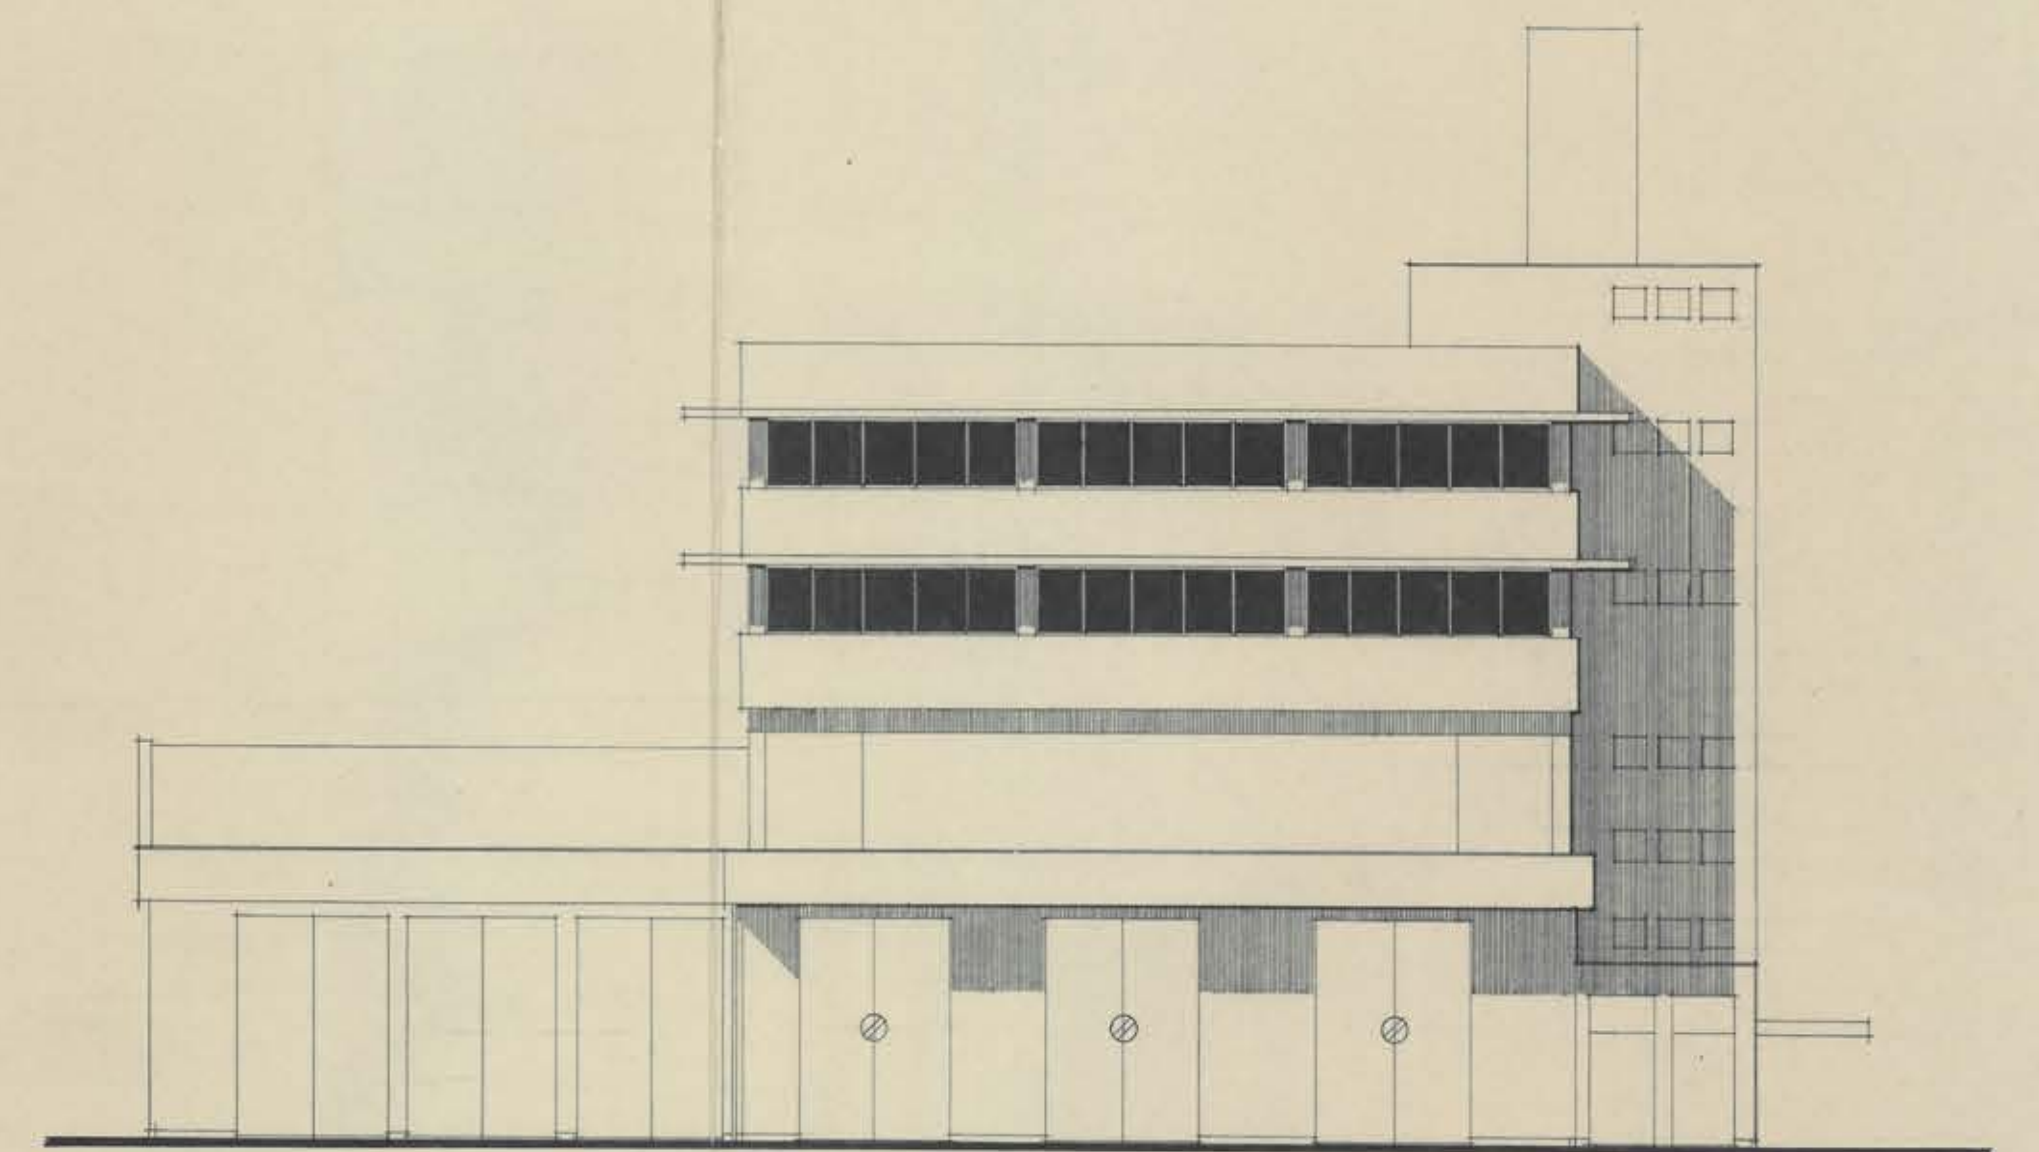

SÜD - FASSADE

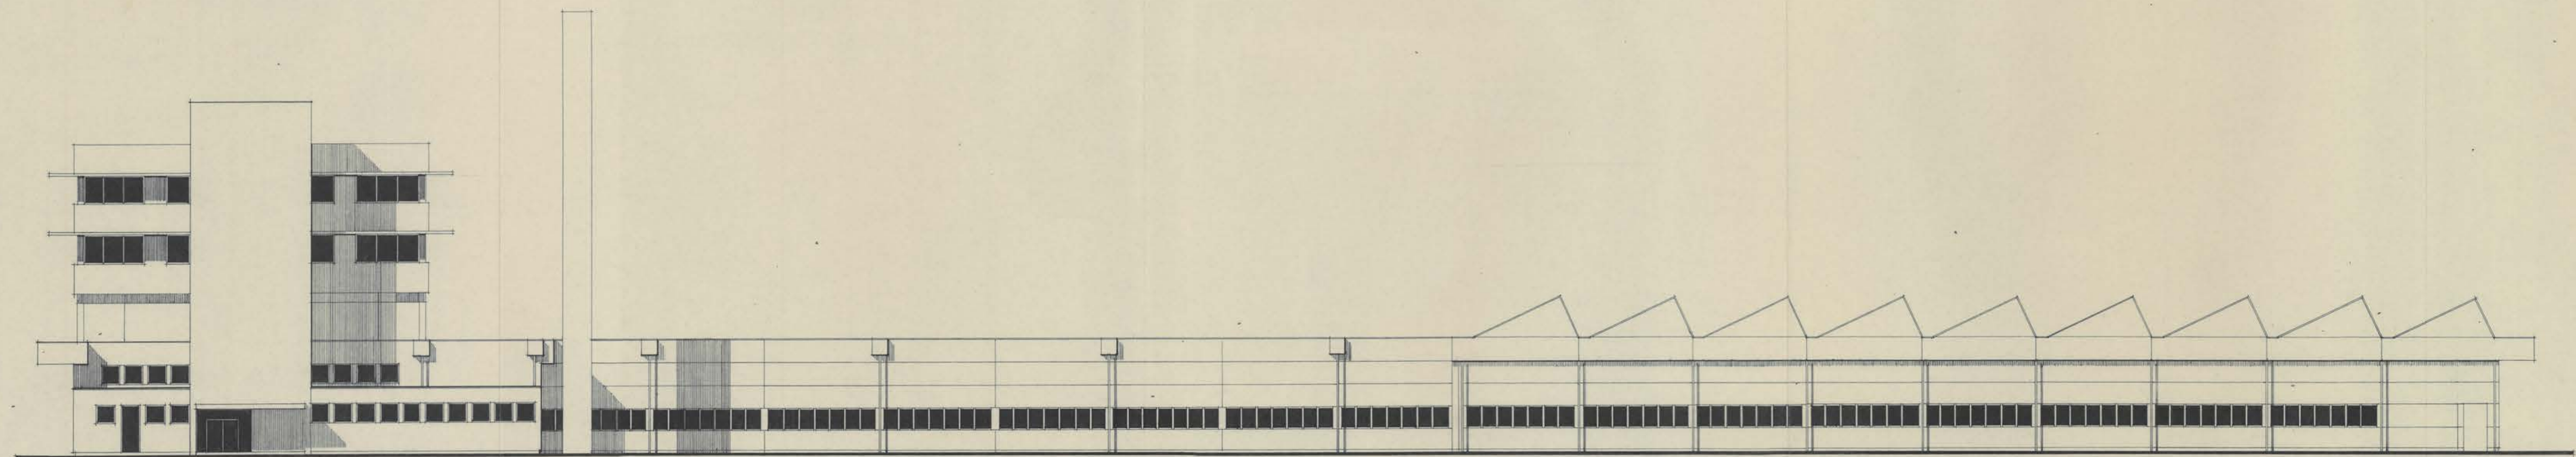

OST - FASSADE

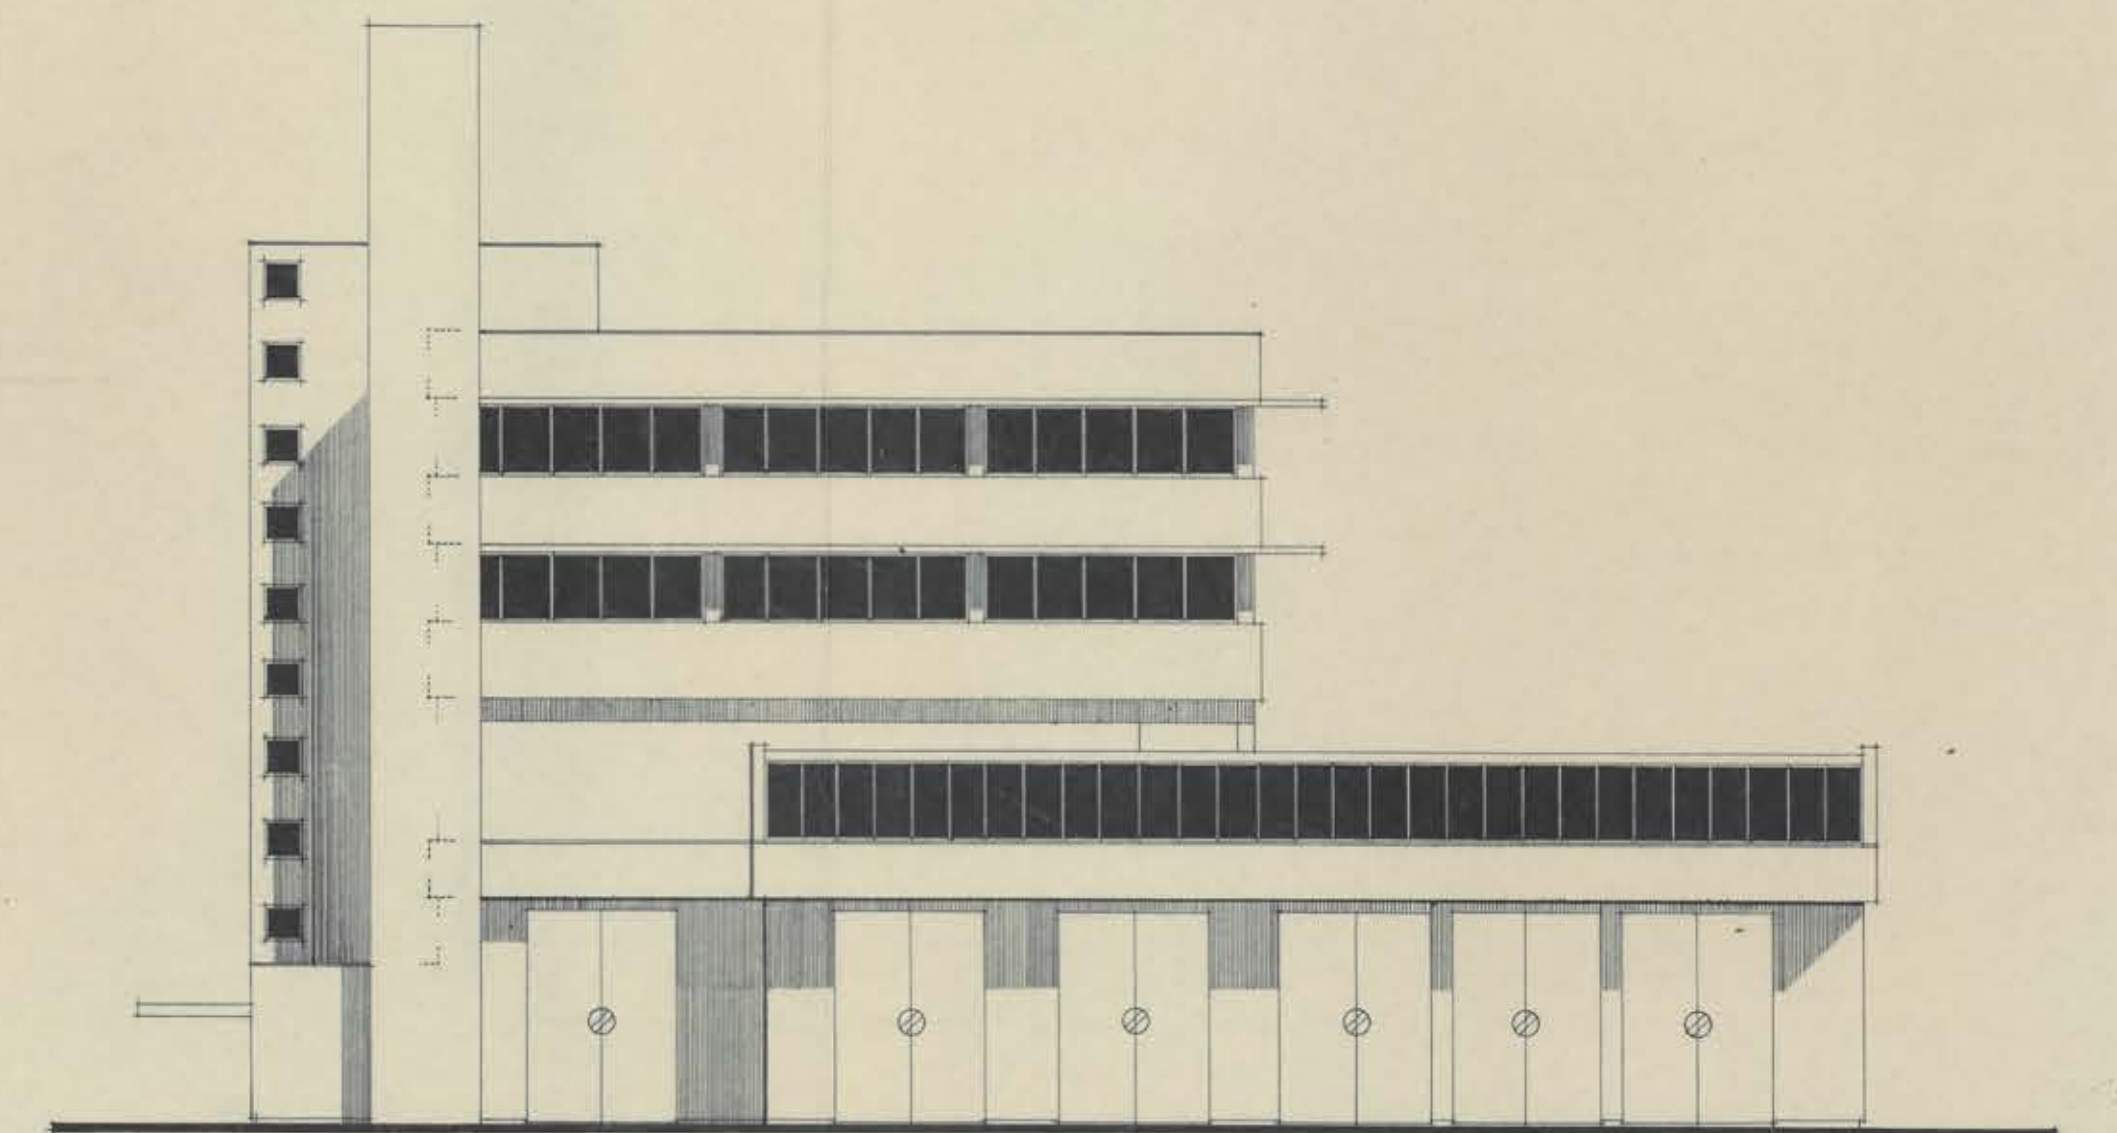

NORD - FASSADE

**R** UFFICIO TECNICO  
5 DIC. 1968